


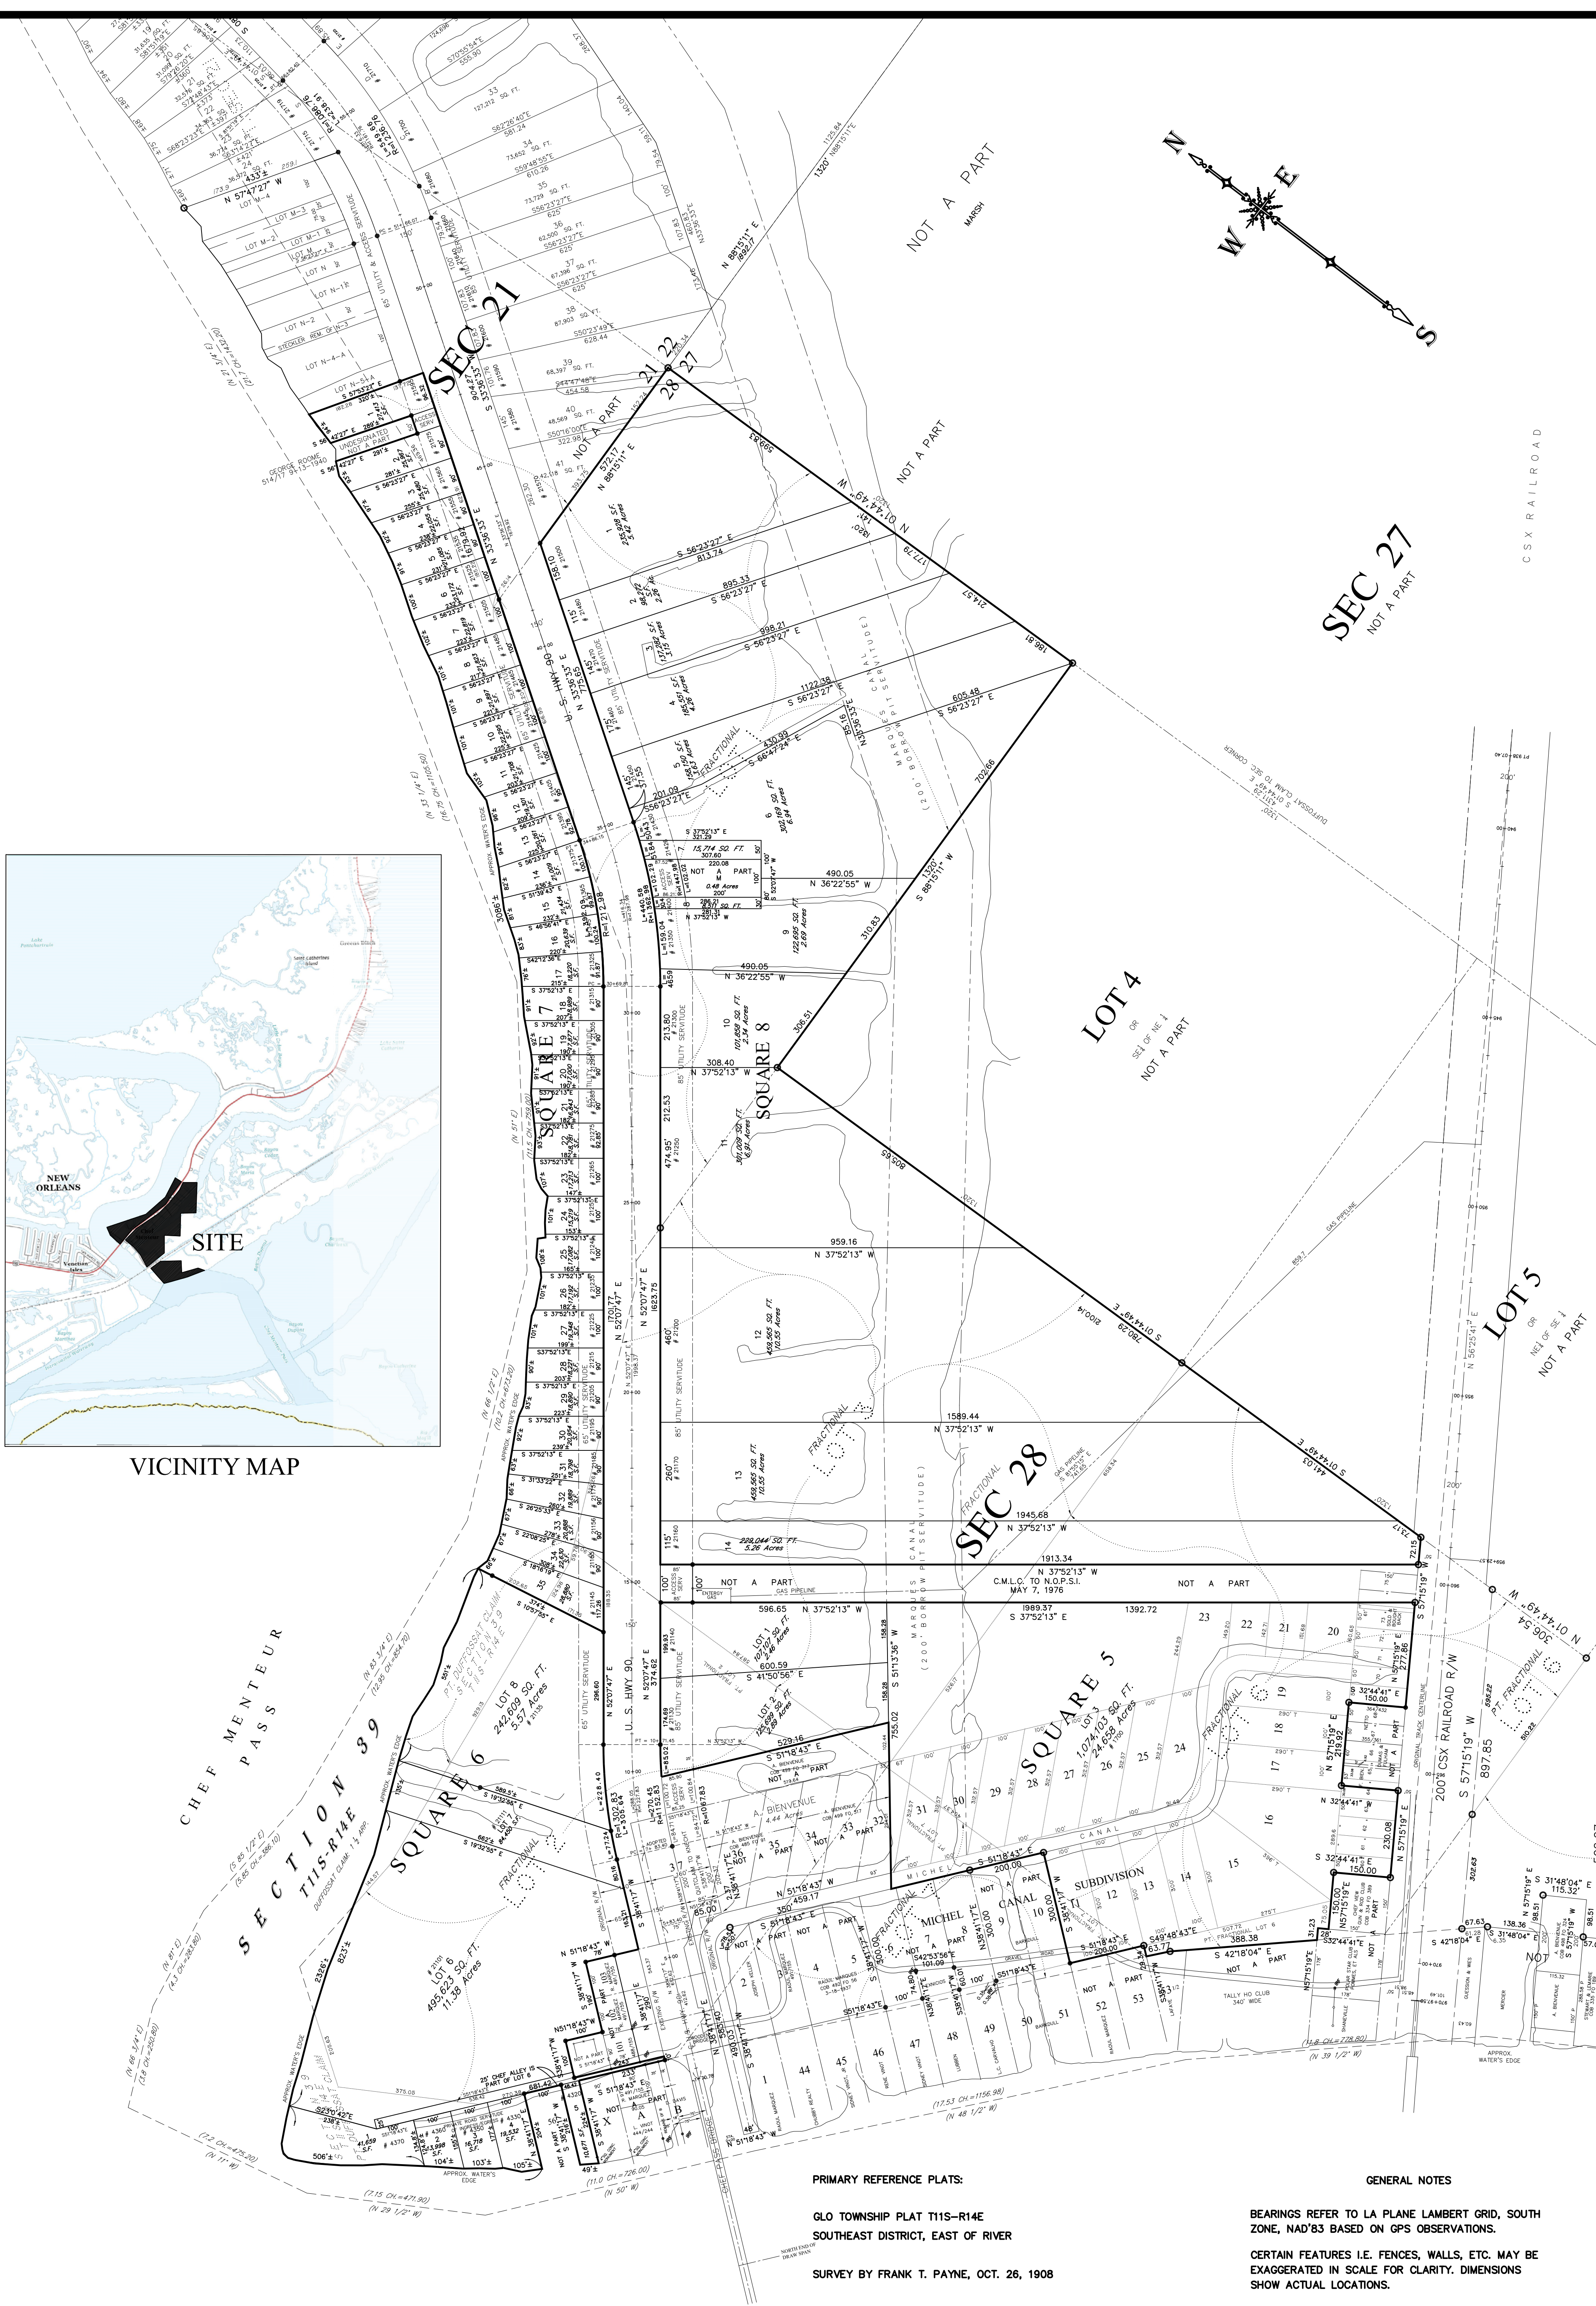

VICINITY MAP



PRIMARY REFERENCE PLATS:

GLO TOWNSHIP PLAT T11S-R14E
SOUTHEAST DISTRICT, EAST OF RIVER

SURVEY BY FRANK T. PAYNE, OCT. 26, 1908

SURVEY BY C. A. ROBERT, FEB. 18, 1927

L&N RR CO. R/W AND TRACK MAP

SURVEY BY GANDOLFO KUHN, L.L.C. DATED FEB. 29, 2008
LAST REVISED APRIL 4, 2011

GENERAL NOTES

BEARINGS REFER TO LA PLANE LAMBERT GRID, SOUTH ZONE, NAD'83 BASED ON GPS OBSERVATIONS.

CERTAIN FEATURES I.E. FENCES, WALLS, ETC. MAY BE EXAGGERATED IN SCALE FOR CLARITY. DIMENSIONS SHOW ACTUAL LOCATIONS.

THE SERVITUDES SHOWN HEREON ARE LIMITED TO THOSE SET FORTH IN THE RECORD DESCRIPTION FURNISHED US AND THERE IS NO REPRESENTATION THAT ALL APPLICABLE SERVITUDES ARE REFLECTED OR SHOWN HEREON. THE SURVEYOR HAS MADE NO TITLE SEARCH OR PUBLIC RECORD SEARCH IN COMPILING THE DATA FOR THIS MAP.

- DENOTES 5/8" IRON ROD SET PREVIOUSLY
- DENOTES 1 1/4" GAL. IRON PIPE SET PREVIOUSLY PROTRUSING ABOUT 3" ABOVE GROUND

LOTS CREATED BY THIS RESUBDIVISION WILL BE STAKED UPON APPROVAL OF THIS SUBDIVISION BY THE CITY PLANNING COMMISSION.

Plan of Resubdivision (Sheet 2) consolidating:

a portion of Fractional Lots 2, 3, 6, and 7 of Section 28, and Lots 11 through 31, Pt. Lot 32, Lots 60 through Pt. 64, and Lots 69 through Pt. 74 of Michel Canal Subdivision into Square 5, Lots 1, 2, and 3;

a portion of Fractional Lot 2 of Section 28 and a portion of Section 39 (Duffossat Claim) into Square 6, Lots 1, through 8;

a portion of Section 21, and a portion of Fractional Lots 1, 2, 3, of Section 28 and a portion of Section 39 (Duffossat Claim) into Square 7, Lots 1 through 35;

a portion of Fractional Lots 1, 3, and 6 of Section 28 into Square 8, Lots 1 through 14



made at request of Mr. David Pevey,
New Orleans, La., December 20, 2021
Revised March 16, 2022
Revised April 18, 2022

Professional Land Surveyor
Louisiana License No. 4628

CHEF MENTEUR EXTENSION
SUBDIVISION

T 11 S, R 14 E, S.E. DIST., EAST OF RIVER
December 20, 2021, Revised March 16, 2022

SCALE 1" = 200'

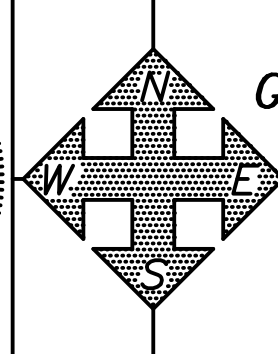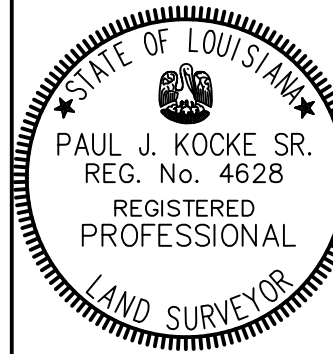

GANDOLFO KUHN, L.L.C.
LAND SURVEYORS

2329 SEVERN AVE.
METAIRIE, LA. 70001
e-mail: surveys@gandolfokuhn.com
PHONE 504-818-2810

DRAWING NUMBER
702-38.1-2120-2

DRAWING NAME:
PEVEY RESUBDIVISION MAP

PROJECT FILE:
H:\DRAWINGS\3RD DIST\FLDR 52\
CHLO\PEVEY\PEVEY RESUB MAP

SHEET 2