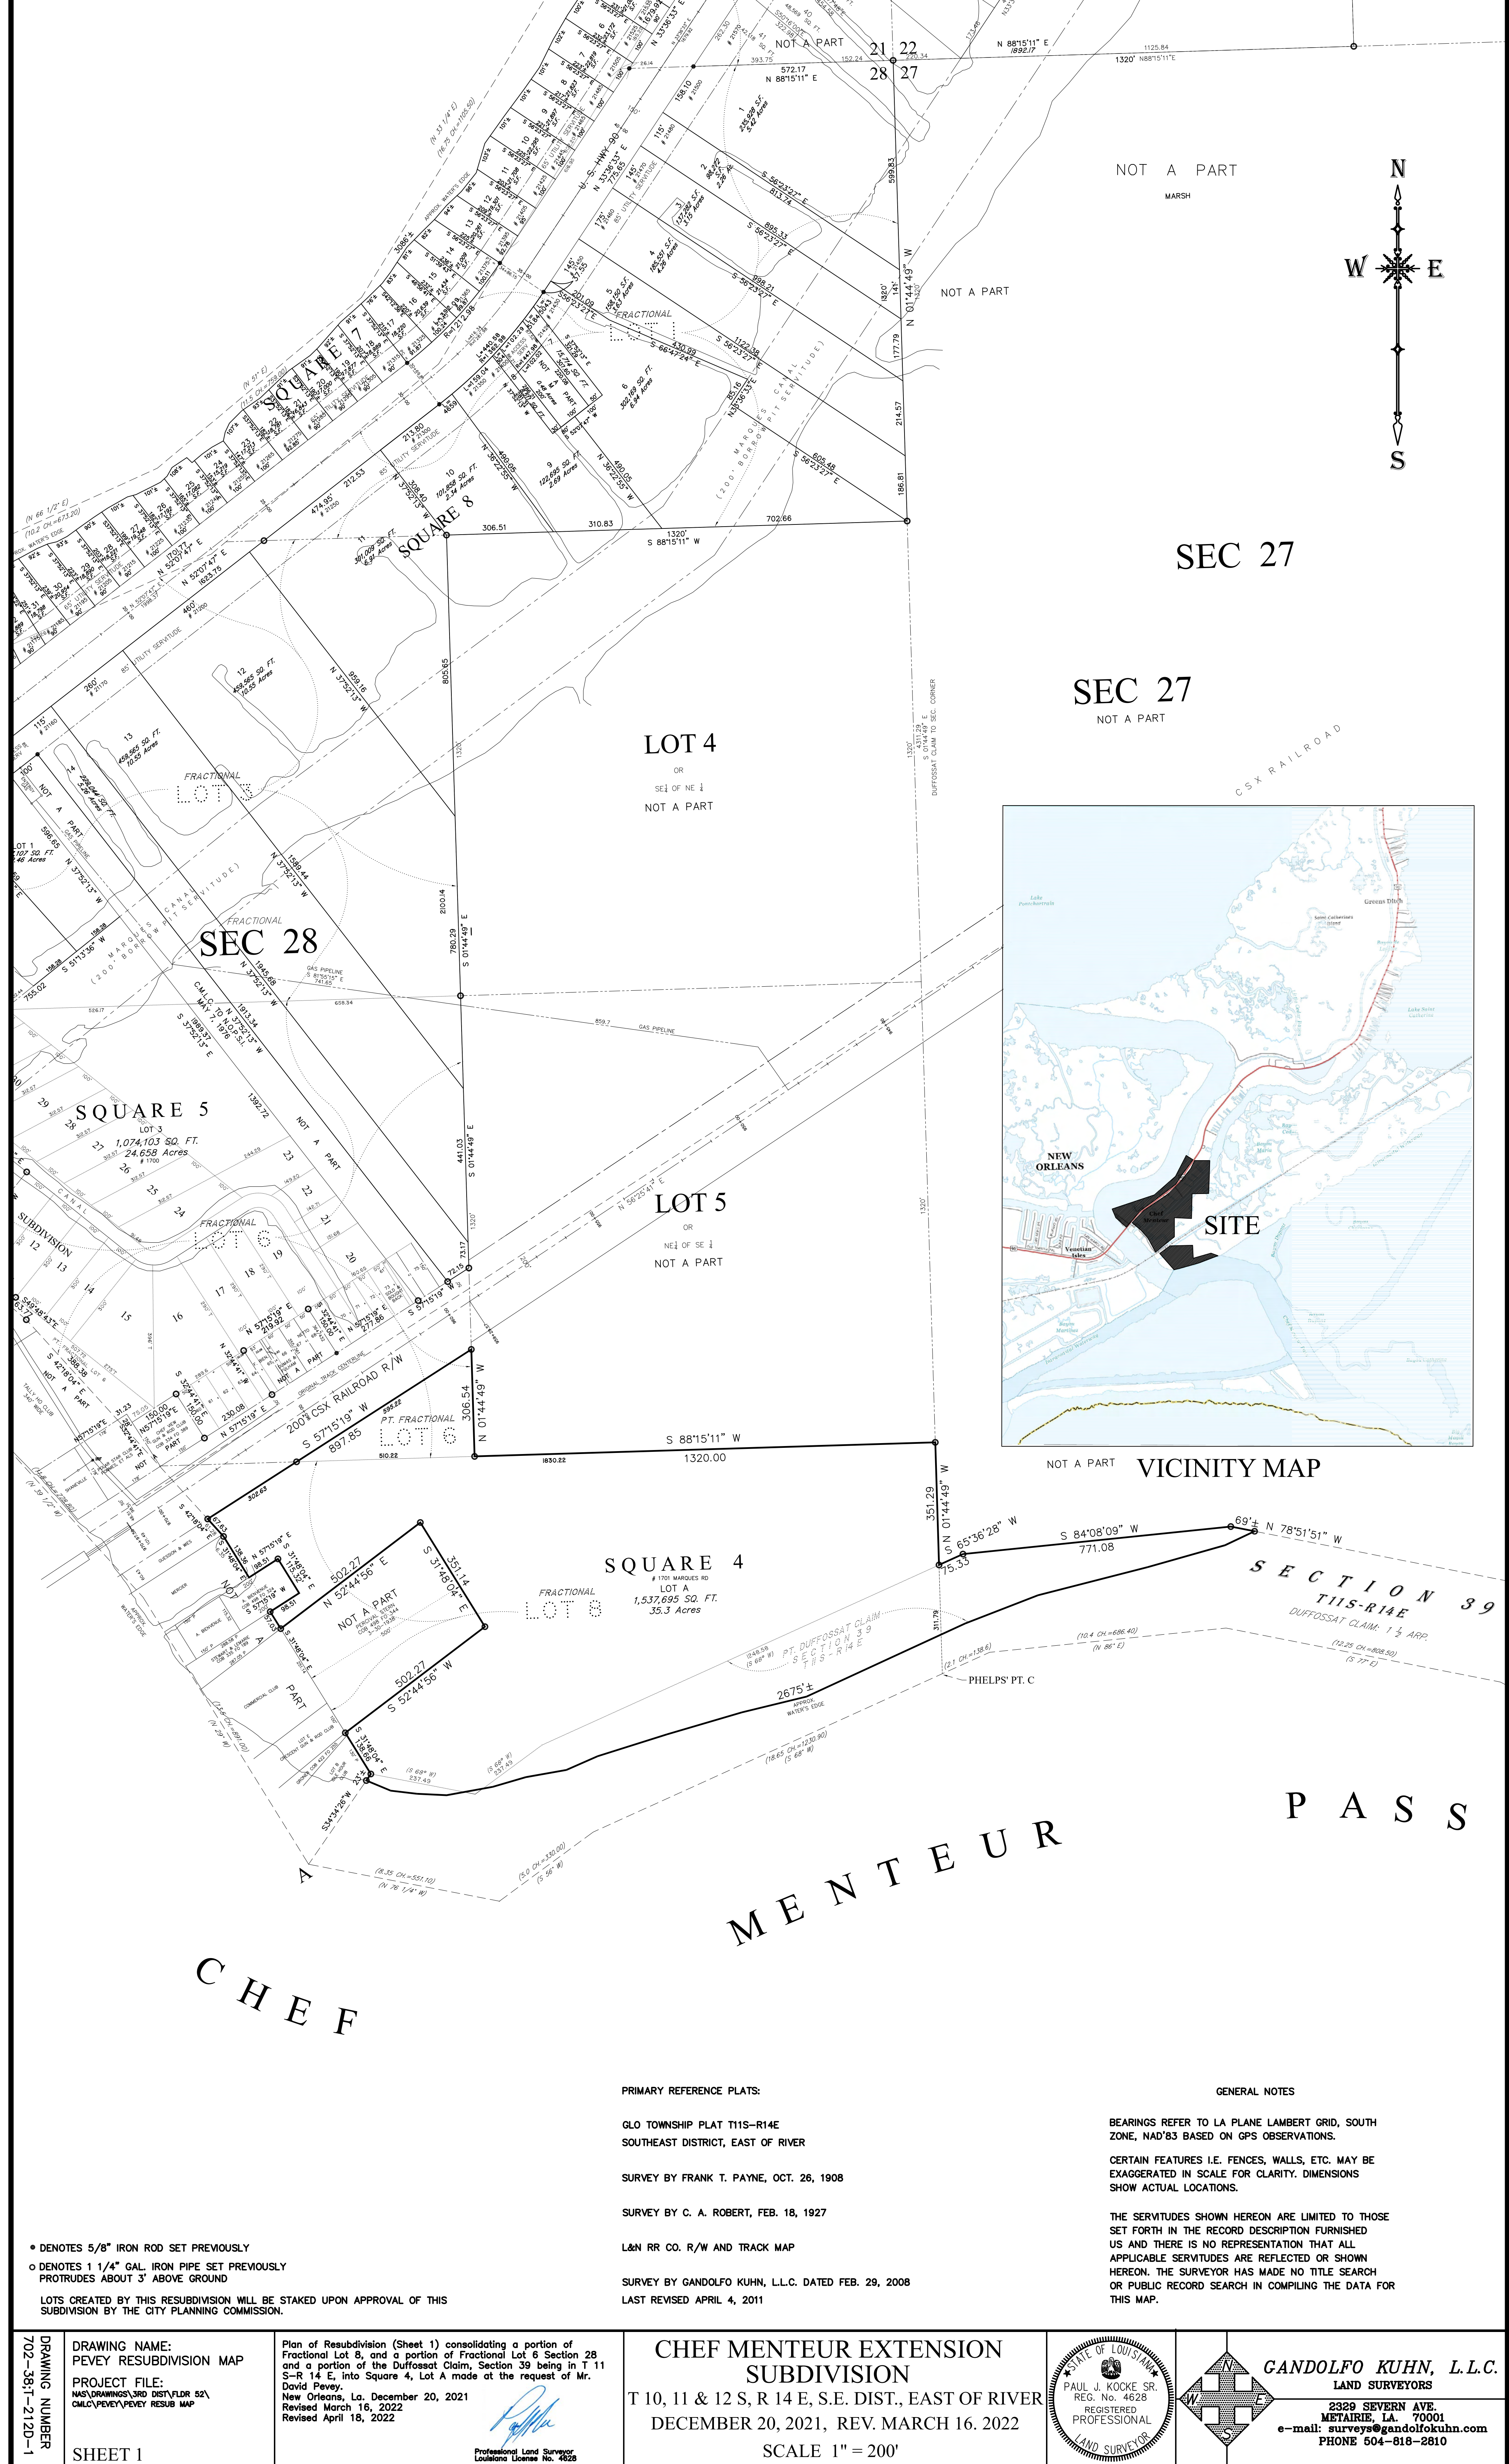




• DENOTES 5/8" IRON ROD SET PREVIOUSLY
○ DENOTES 1 1/4" GAL. IRON PIPE SET PREVIOUSLY
PROTRUDES ABOUT 3' ABOVE GROUND
LOTS CREATED BY THIS RESUBDIVISION WILL BE STAKED UPON APPROVAL OF THIS
SUBDIVISION BY THE CITY PLANNING COMMISSION.

PRIMARY REFERENCE PLATS:

GLO TOWNSHIP PLAT T11S-R14E
SOUTHEAST DISTRICT, EAST OF RIVER

SURVEY BY FRANK T. PAYNE, OCT. 26, 1908

SURVEY BY C. A. ROBERT, FEB. 18, 1927

L&N RR CO. R/W AND TRACK MAP

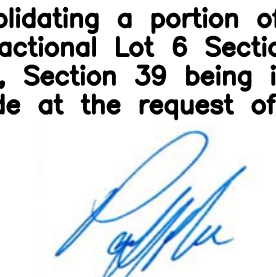
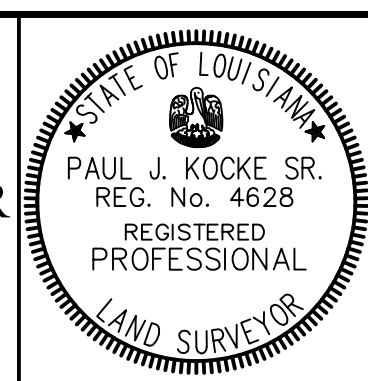
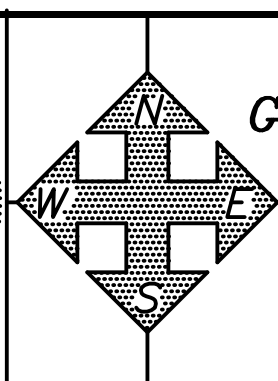
SURVEY BY GANDOLFO KUHN, L.L.C. DATED FEB. 29, 2008
LAST REVISED APRIL 4, 2011

GENERAL NOTES

BEARINGS REFER TO LA PLANE LAMBERT GRID, SOUTH
ZONE, NAD'83 BASED ON GPS OBSERVATIONS.

CERTAIN FEATURES I.E. FENCES, WALLS, ETC. MAY BE
EXAGGERATED IN SCALE FOR CLARITY. DIMENSIONS
SHOW ACTUAL LOCATIONS.

THE SERVITUDES SHOWN HEREON ARE LIMITED TO THOSE
SET FORTH IN THE RECORD DESCRIPTION FURNISHED
US AND THERE IS NO REPRESENTATION THAT ALL
APPLICABLE SERVITUDES ARE REFLECTED OR SHOWN
HEREON. THE SURVEYOR HAS MADE NO TITLE SEARCH
OR PUBLIC RECORD SEARCH IN COMPILING THE DATA FOR
THIS MAP.

DRAWING NAME: PEVEY RESUBDIVISION MAP PROJECT FILE: NAS\DRAWINGS\3RD DIST\FLDR 52\ CMLC\PEVEY\PEVEY RESUB MAP	Plan of Resubdivision (Sheet 1) consolidating a portion of Fractional Lot 8, and a portion of Fractional Lot 6 Section 28 and a portion of the Duffossat Claim, Section 39 being in T 11 S-R 14 E, into Square 4, Lot A made at the request of Mr. David Pevey. New Orleans, La. December 20, 2021 Revised March 16, 2022 Revised April 18, 2022  Professional Land Surveyor Louisiana License No. 4628	CHEF MENTEUR EXTENSION SUBDIVISION T 10, 11 & 12 S, R 14 E, S.E. DIST., EAST OF RIVER DECEMBER 20, 2021, REV. MARCH 16, 2022 SCALE 1" = 200'	 	GANDOLFO KUHN, L.L.C. LAND SURVEYORS 2329 SEVERN AVE. METAIRIE, LA. 70001 e-mail: surveys@gandolfokuhn.com PHONE 504-818-2810